

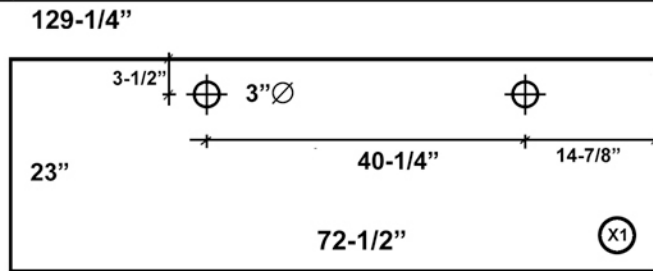
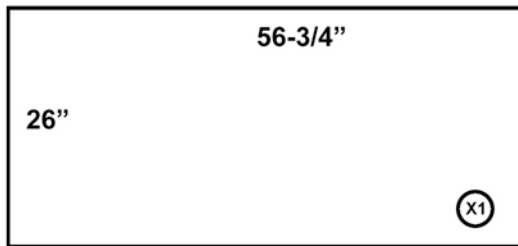
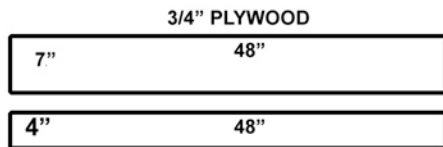
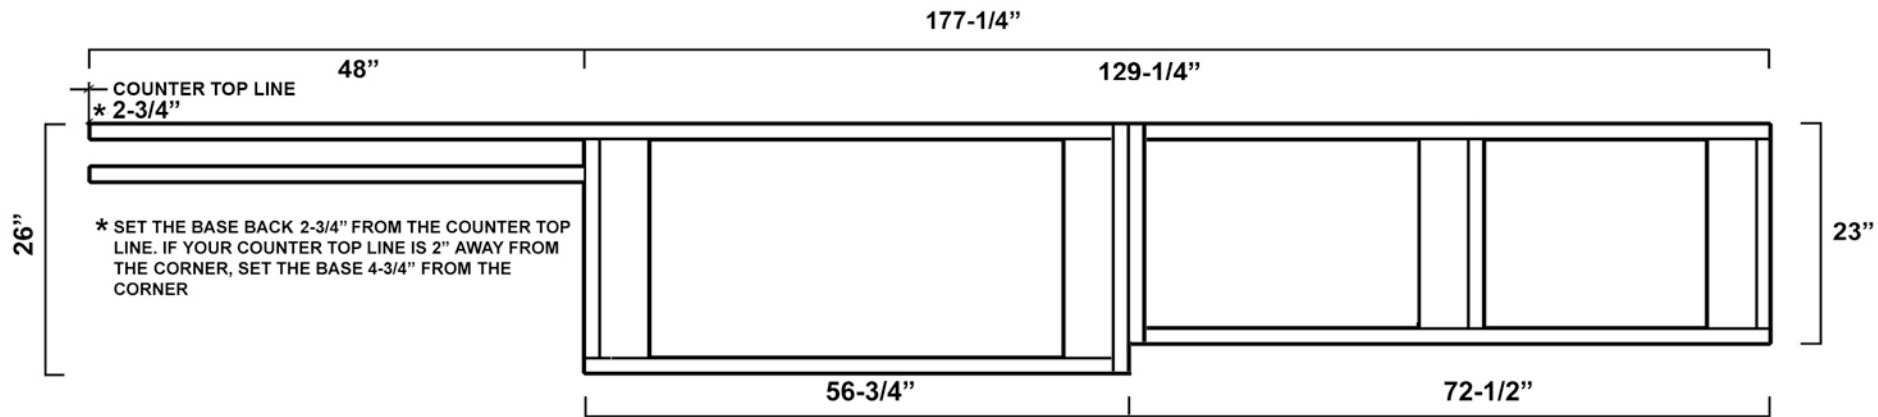
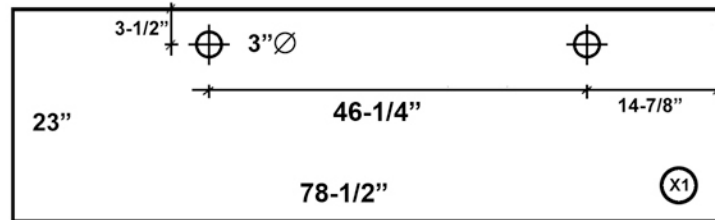
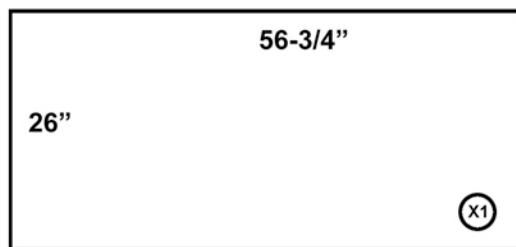









14' SERVICE COUNTER BASE

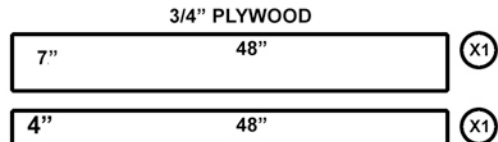

15' SERVICE COUNTER BASE

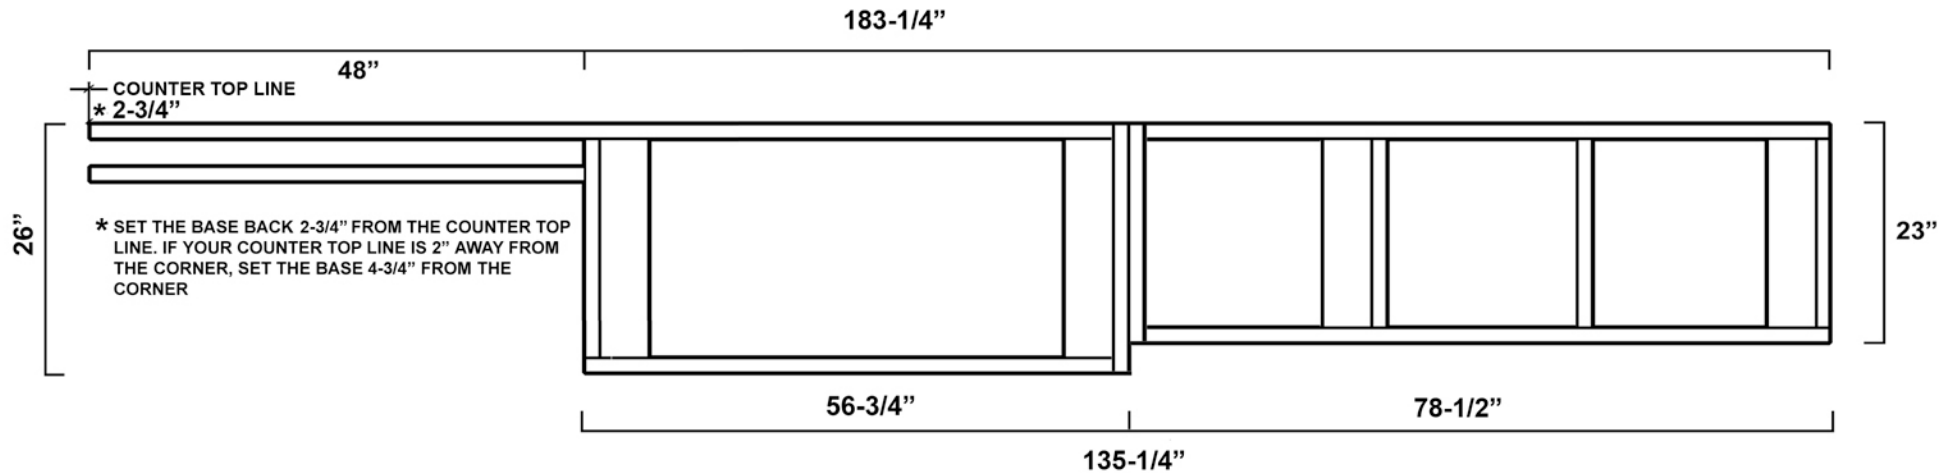

15'-6" SERVICE COUNTER BASE

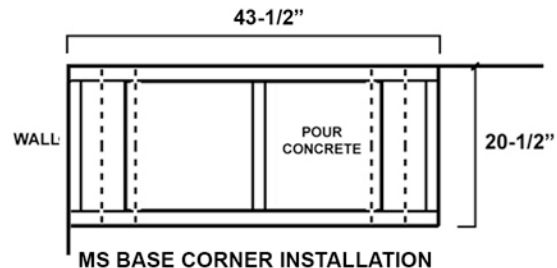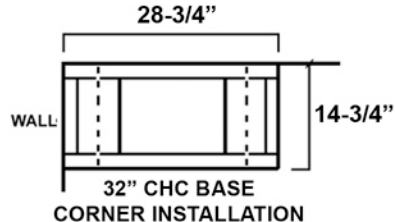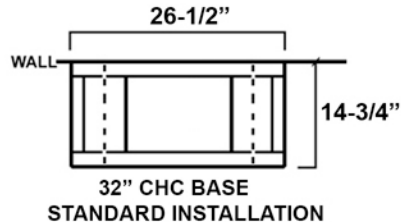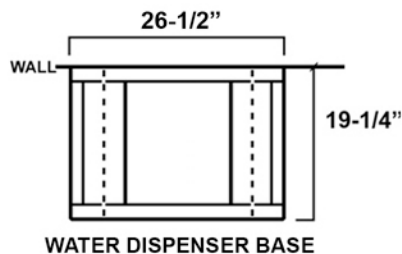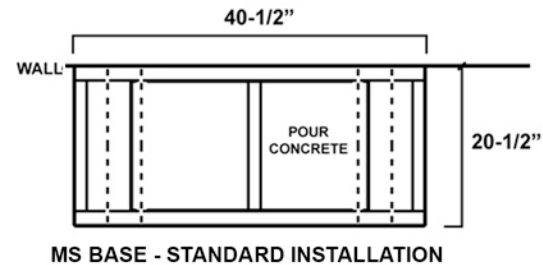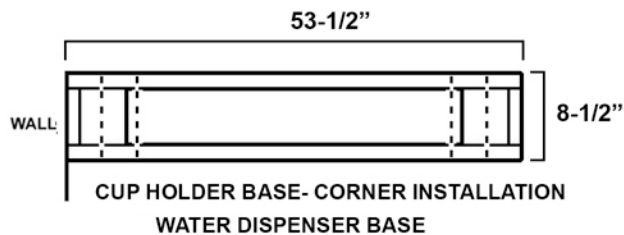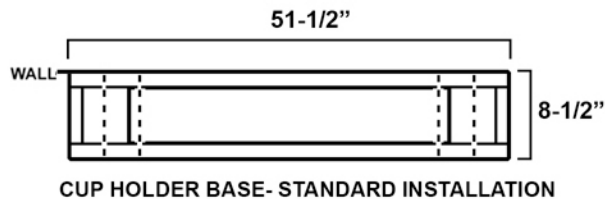

STANDARD CABINET BASES